


310 cm/122,047 inch

h. 268 cm/h. 105,512 inch


diameter 1000 cm/393,701 inch

Length of short red cables
200 cm/78,74 inch


Length of long red cables
400 cm/157,48 inch

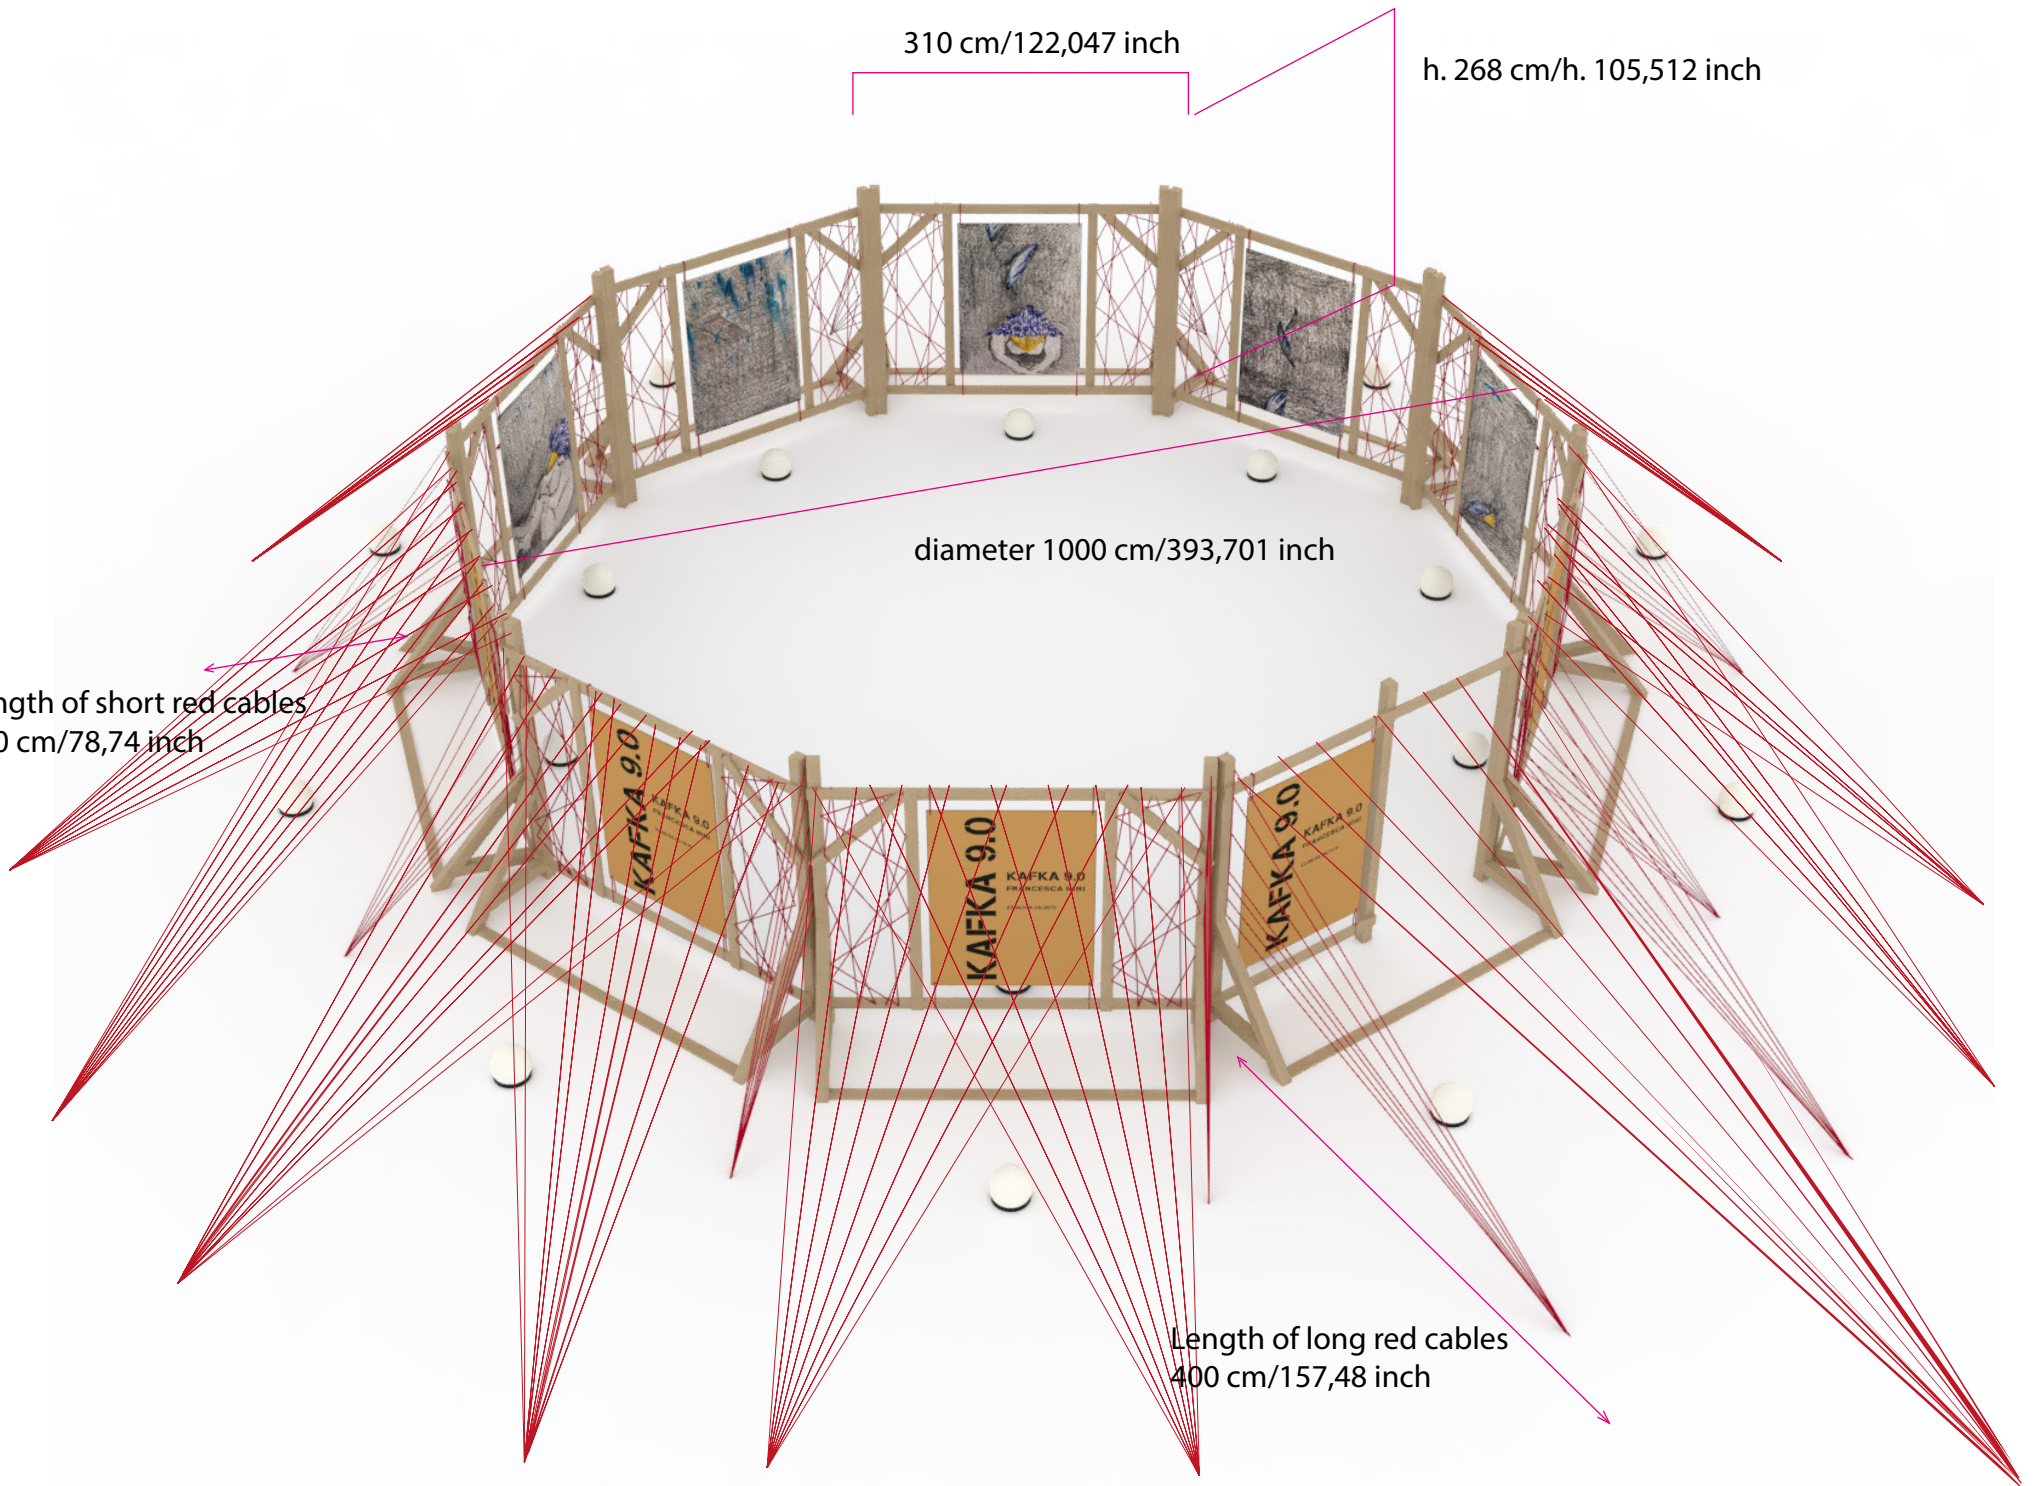

RED CABLE LAYOUT

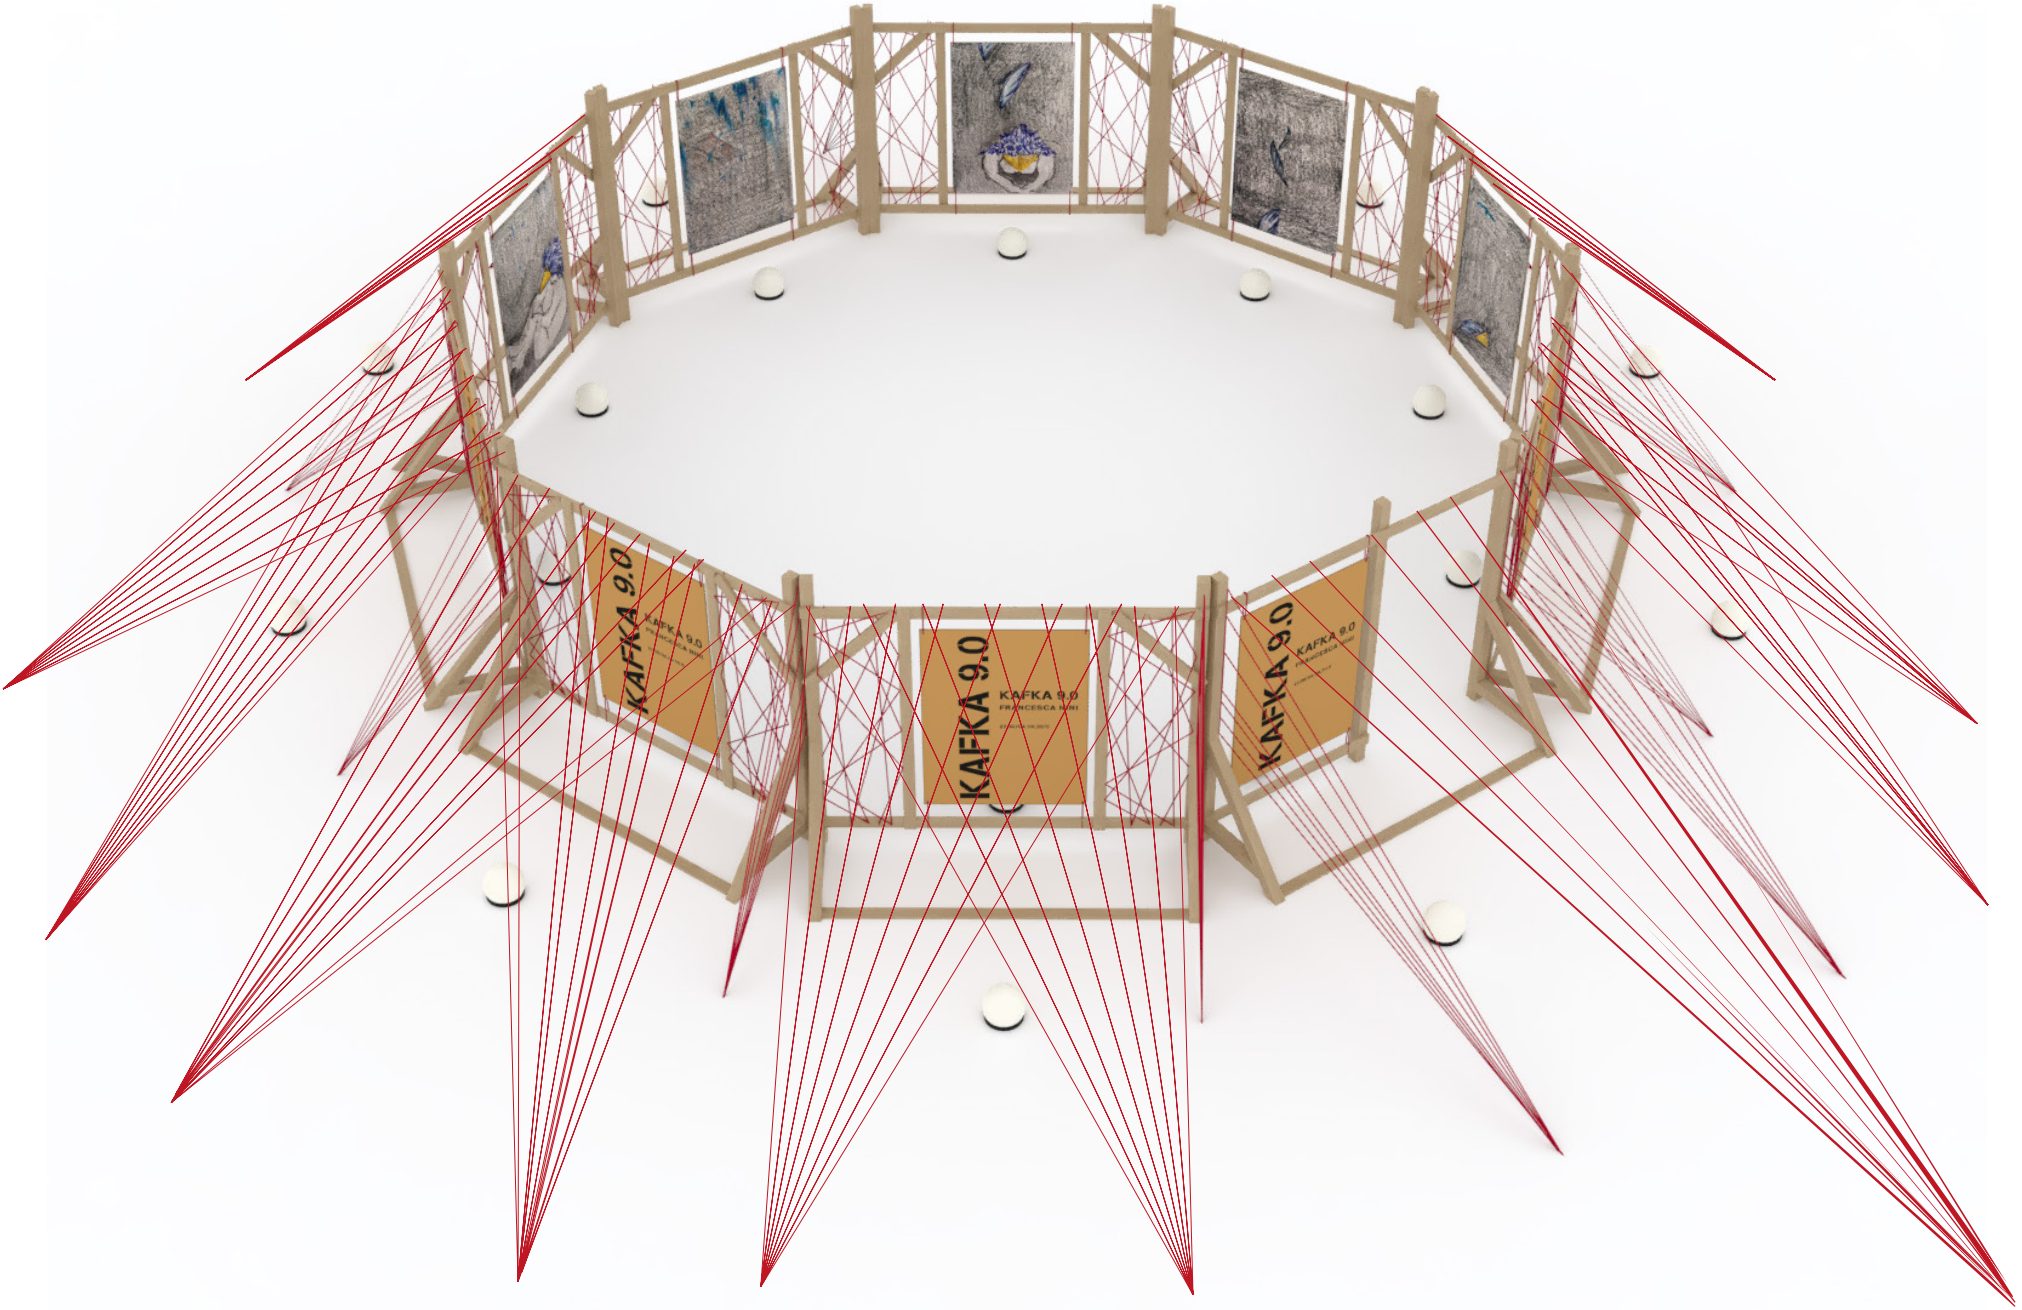

PLANT OF THE INSTALLATION

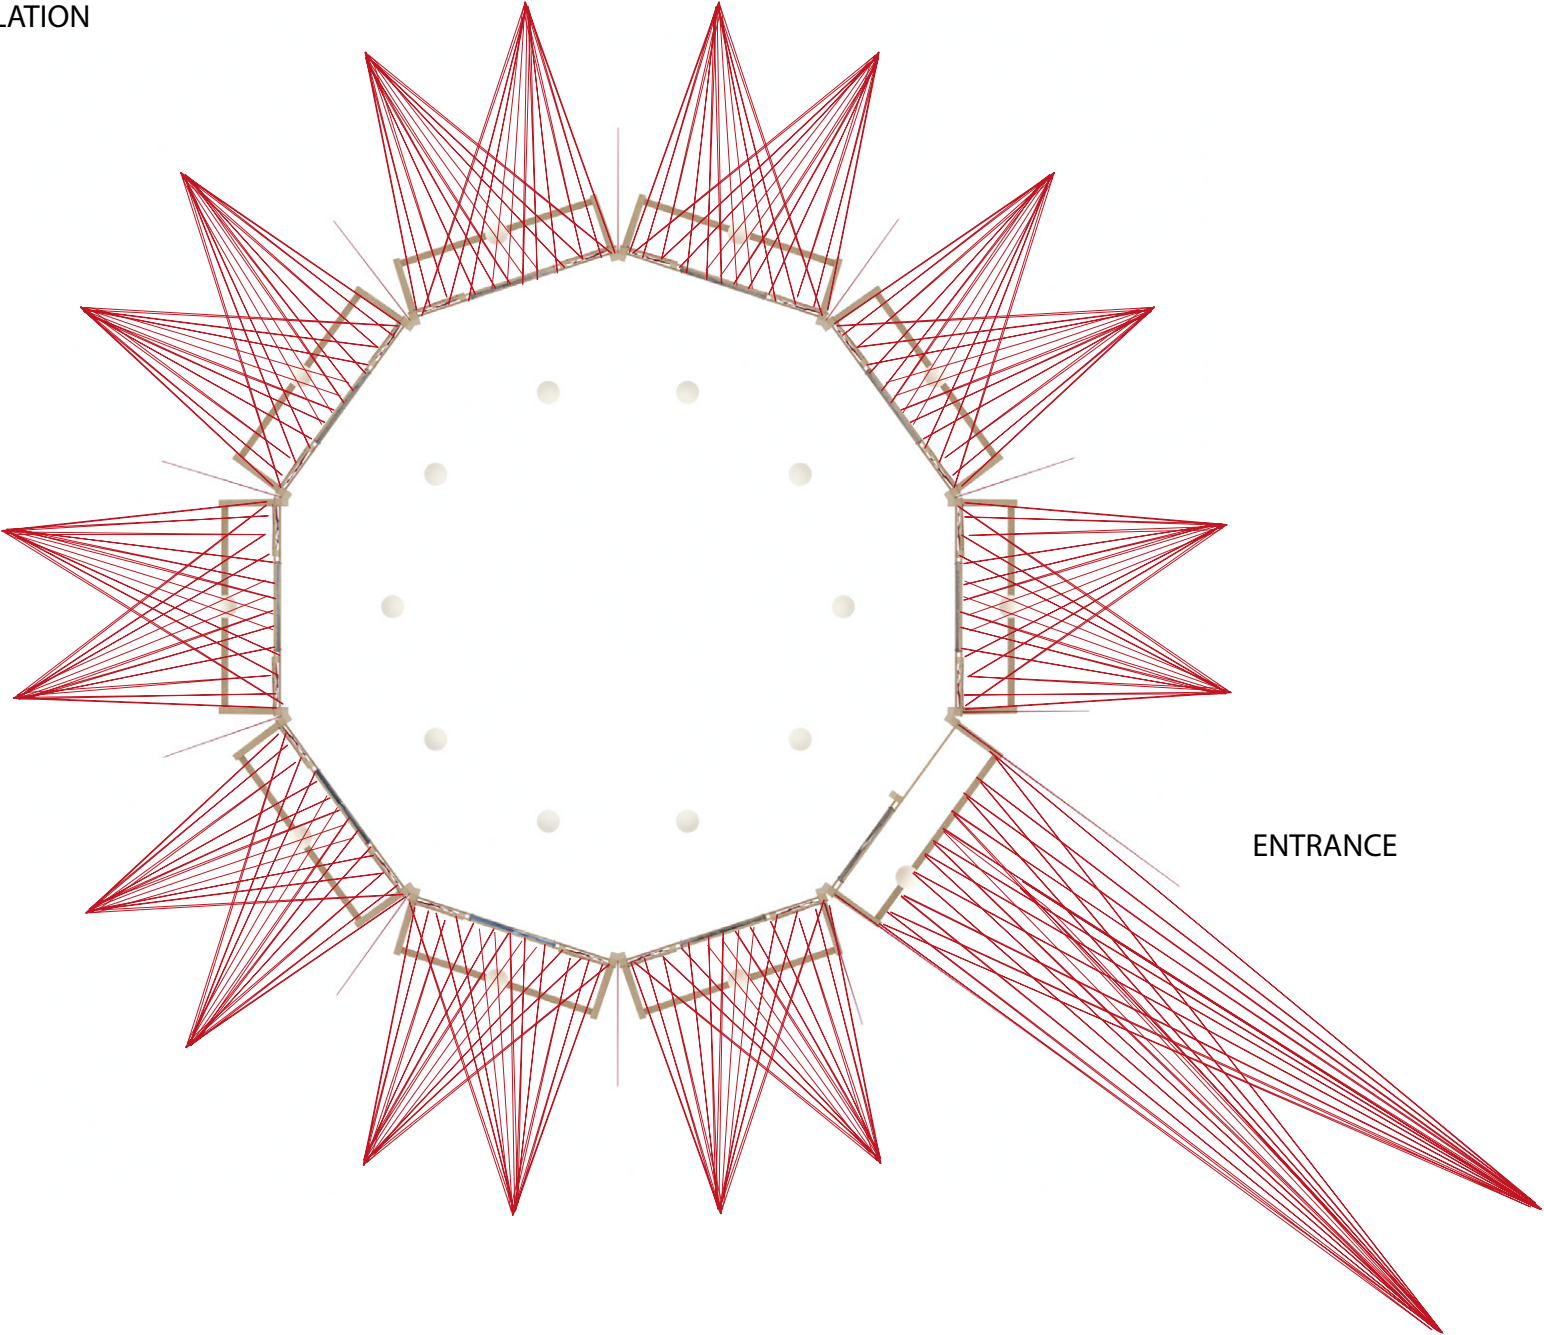

ENTRANCE

